

East / Front Elevation - Scale 1:100 @ A2



West / Rear Elevation - Scale 1:100 @ A2




South / Side Elevation - Scale 1:100 @ A2


North / Side Elevation - Scale 1:100 @ A2



Proposed Club / Visual

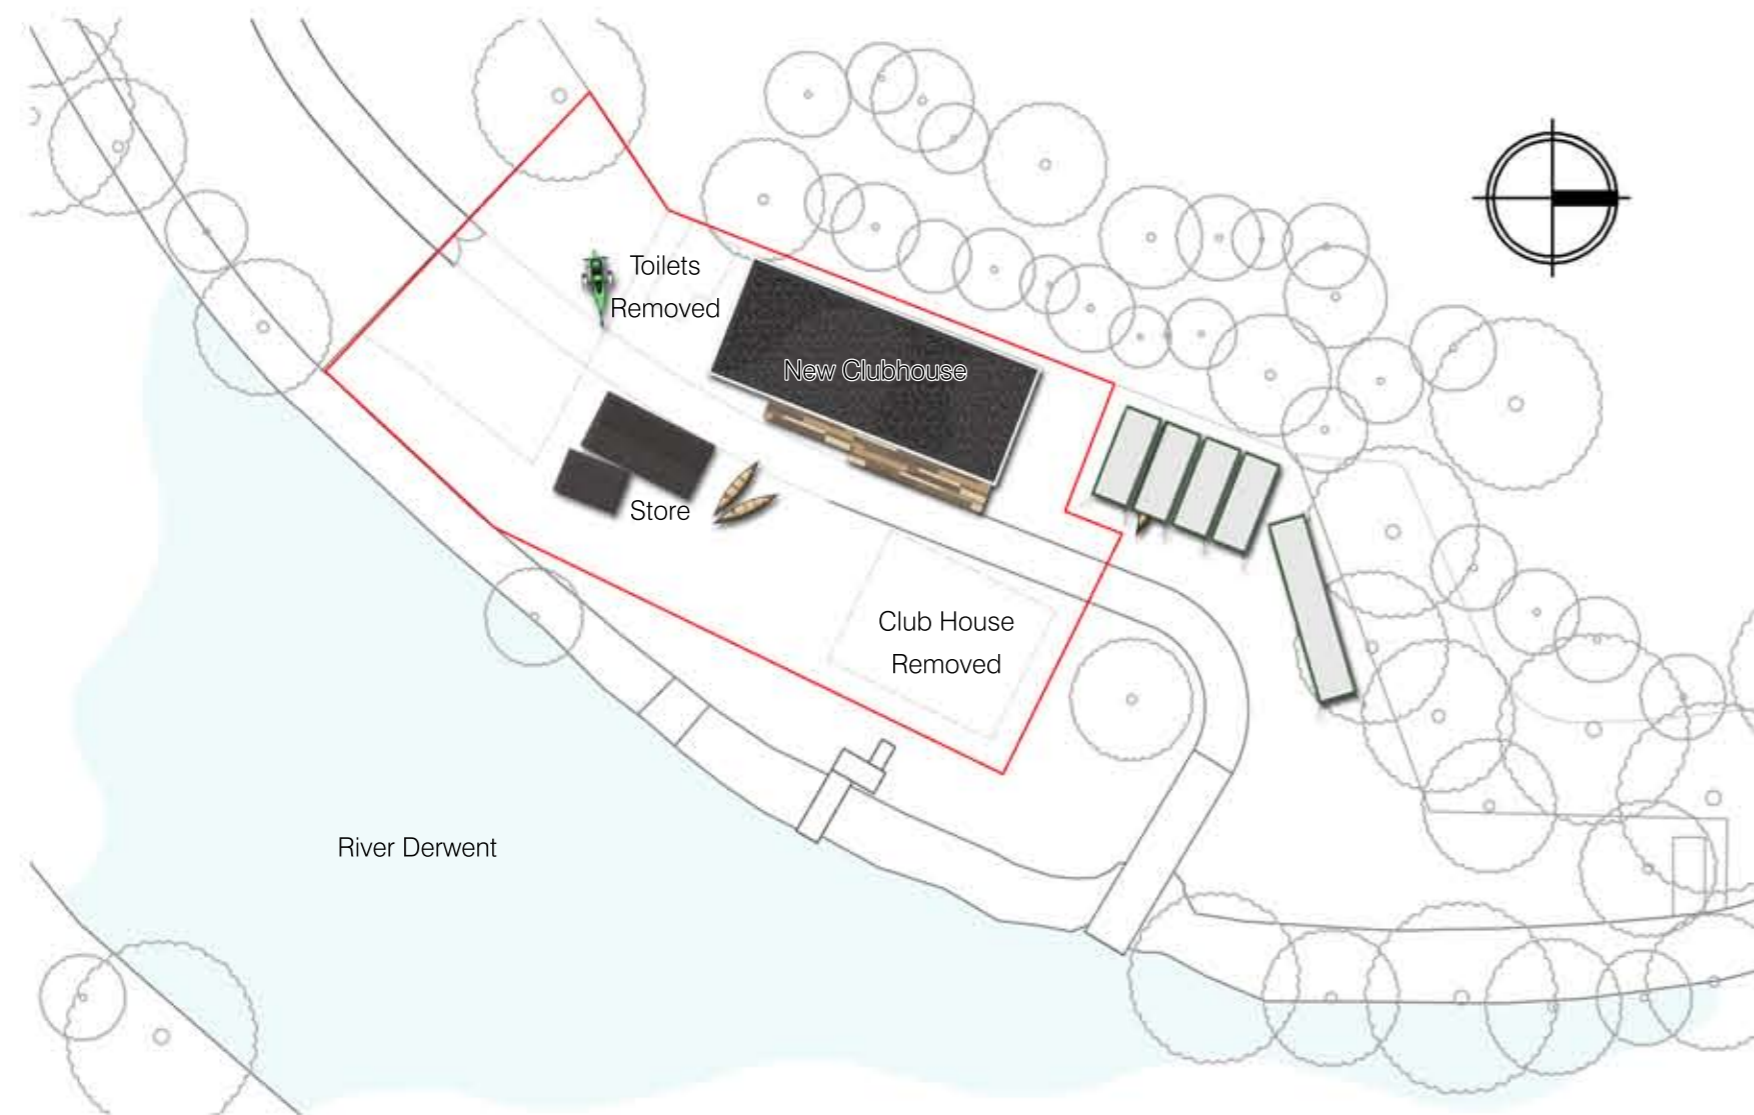

Site Plan - Scale 1:500 @ A2

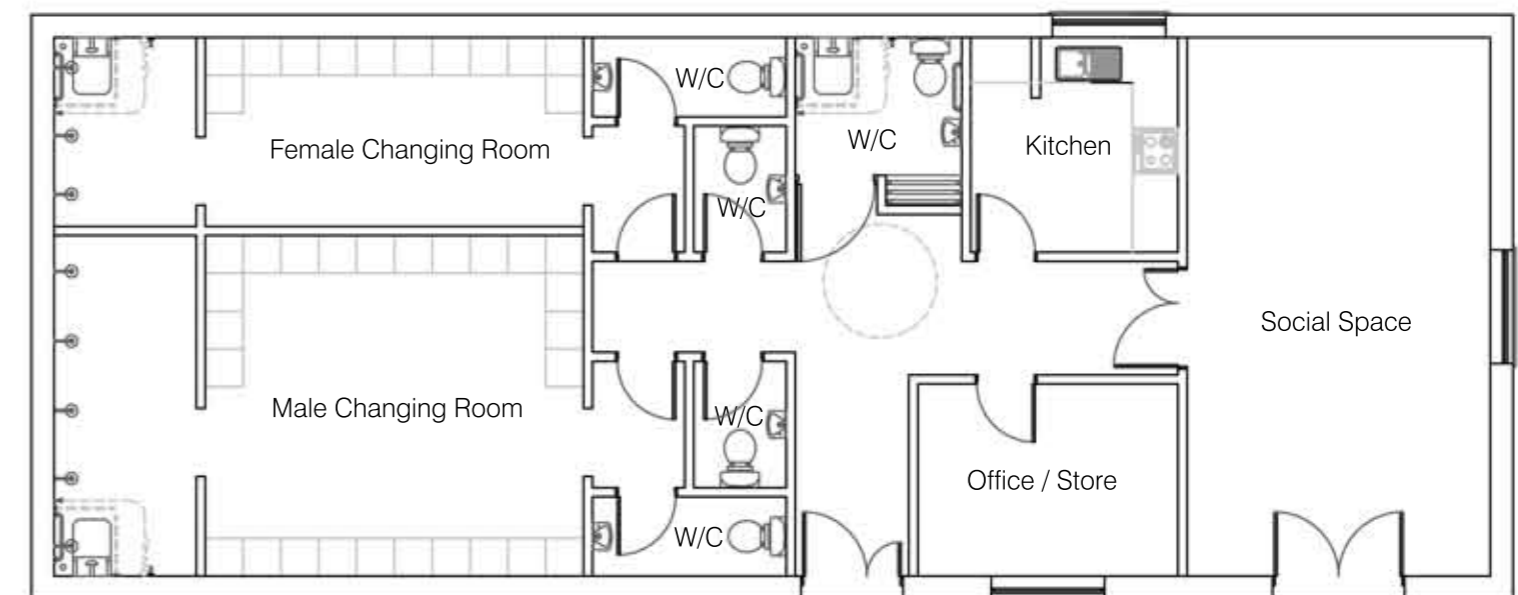

Proposed Floor Plan - Scale 1:100 @ A2



Proposed Floor Plan Visual - Scale 1:100 @ A2